

STATE OF CALIFORNIA - DEPARTMENT OF TRANSPORTATION

Caltrans

DESIGN OVERSIGHT

BEHZAD GOLEMOHAMMADI

CALCULATED/DESIGNED BY

FK

DATE

10/01

REVISOR

DATE


11/01

CHECKED BY


EDC

DATE

11/01

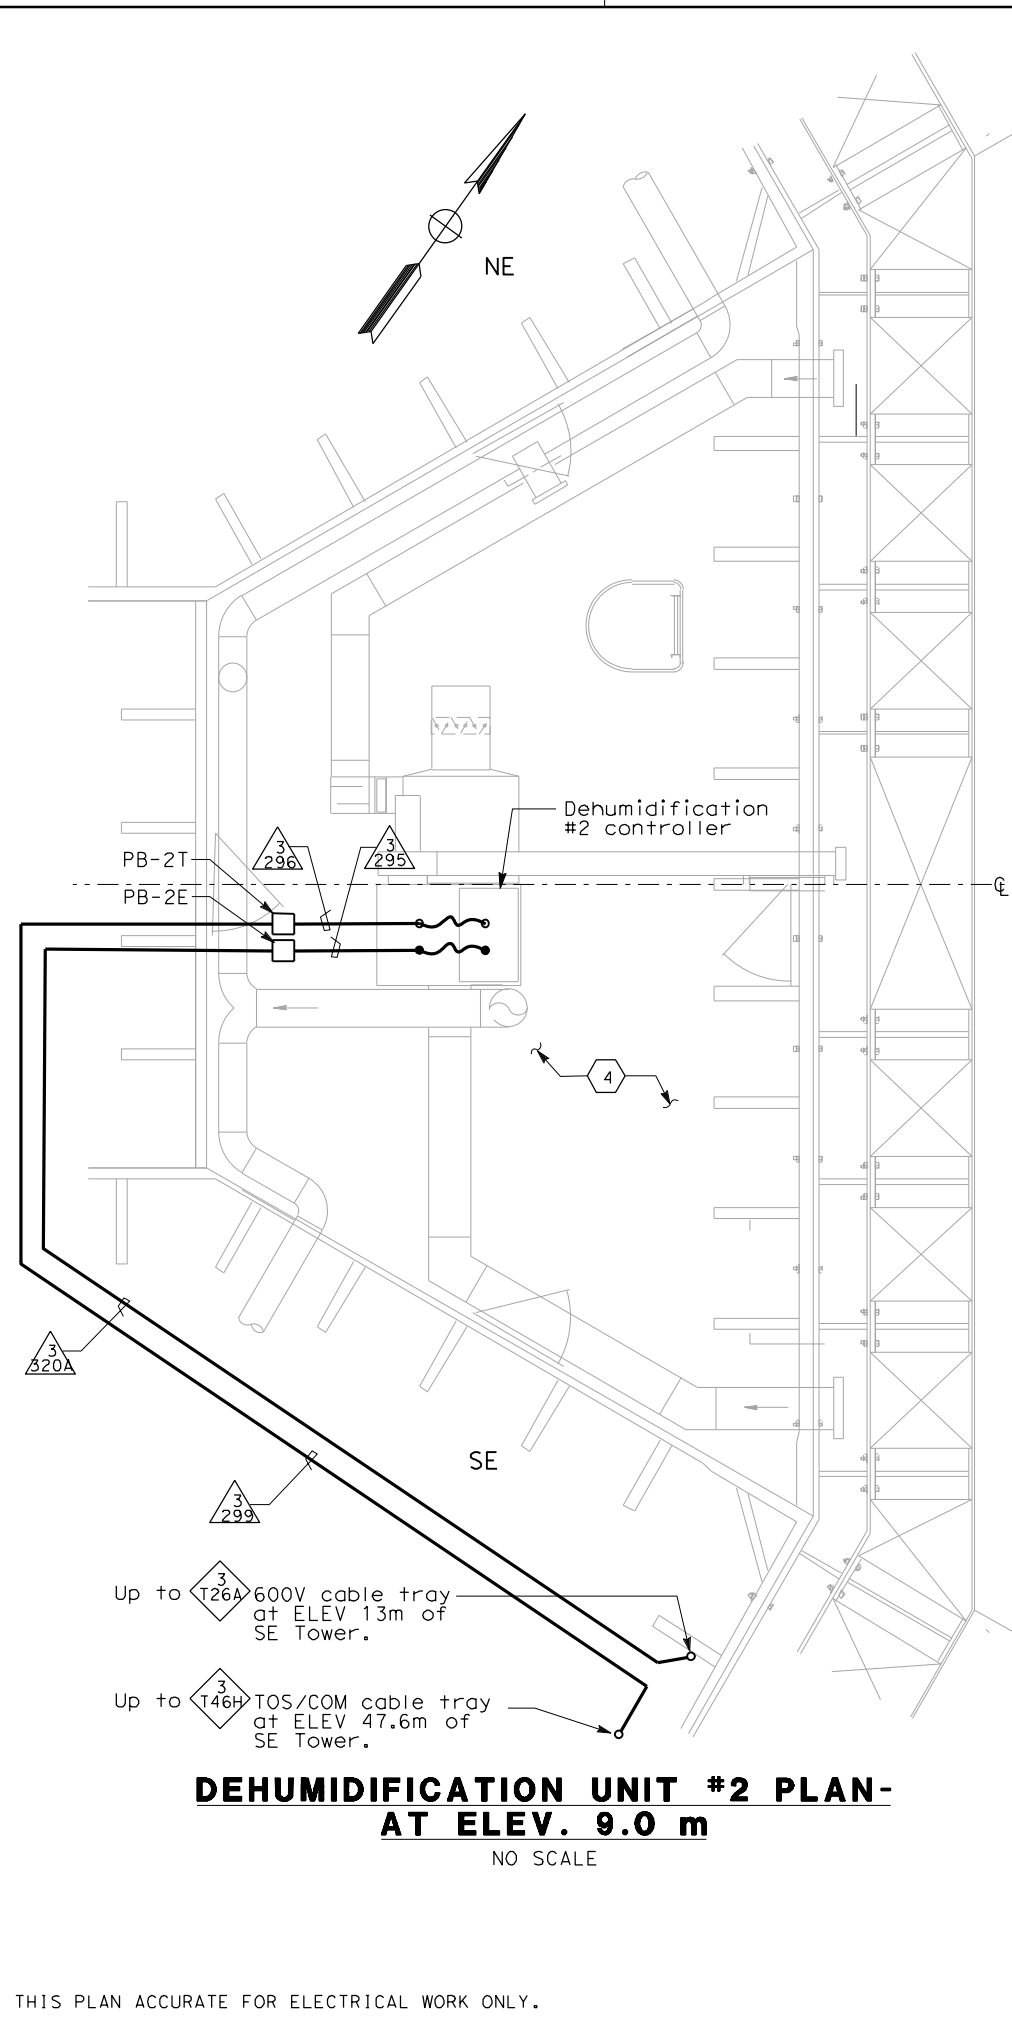

**DEHUMIDIFICATION UNIT #2 PLAN-
AT ELEV. 9.0 m**
NO SCALE

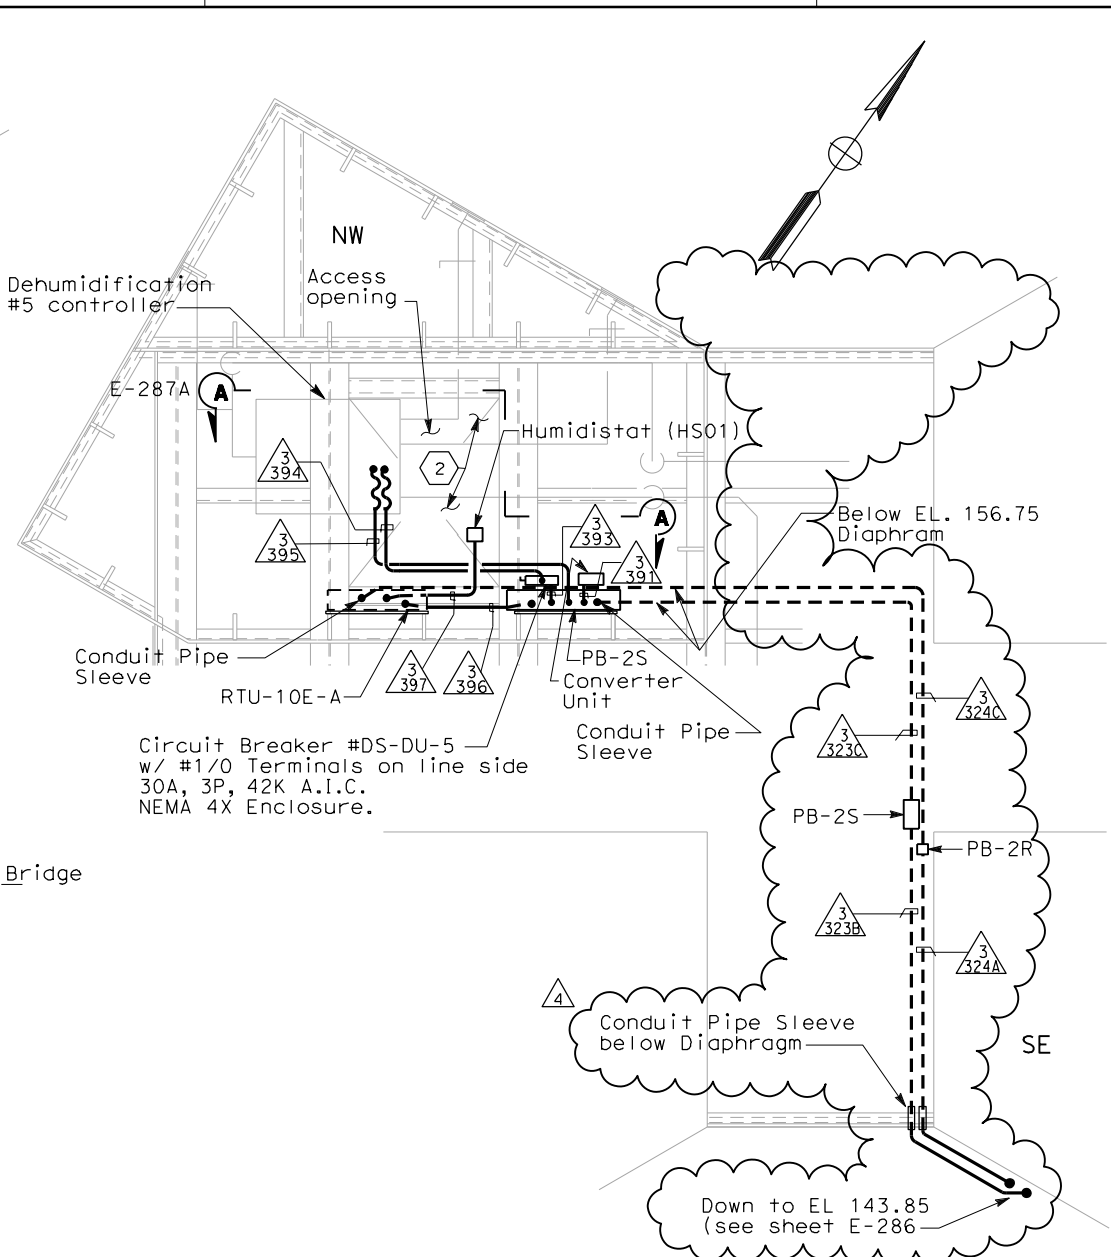

**DEHUMIDIFICATION UNIT #5 PLAN
AT ELEV. 158.0 m**
SCALE: 1:20



DIST	COUNTY	ROUTE	KILOMETER TOTAL PROJECT	POST PROJECT	SHEET No	TOTAL SHEETS
04	SF	80	13.2/13.9	290R4	1204	

12/19/02

REGISTERED ELECTRICAL ENGINEER DATE

12-6-04

PLANS APPROVAL DATE

PB POWER, Inc.

A Parsons Brinckerhoff Company

303 Second St., Suite 700N

San Francisco, CA 94107-1317

12/19/02

REGISTERED PROFESSIONAL ENGINEER

JENS ERLINGSSON

No. 8249

Exp. 9/30/06

ELECTRICAL

STATE OF CALIFORNIA

The State of California or its officers or agents shall not be responsible for the accuracy or completeness of electronic copies of this plan sheet.

Caltrans now has a web site! To get to the web site, go to <http://www.dot.ca.gov>

- SHEET NOTES:**
- 1 Deleted.
 - 2 For lighting and receptacles in this area, see plan at elevations 154.6 m to 156.75 m on sheet E-268.
 - 3 Deleted.
 - 4 For lighting and receptacles in this area, see sheet E-266.
- NOTES:**
- References:
 - For types of pull boxes, splice boxes and enclosures, see sheets E-83 and E-169.
 - For conduit and cable tray schedules, see sheets starting at E-401.
 - For typical conduit installation details, see sheet E-268.
 - For other related work not shown on this sheet, see Electrical Special Provisions.
 - The contractor shall install pull box/JB(s) along conduit runs to limit bends to be three (3) 90 degrees or fewer.

REGISTERED PROFESSIONAL ENGINEER

MANUEL FUMIO TAYAT

No. E 8651

Exp. 9/30/2008

ELECTRICAL

STATE OF CALIFORNIA

FOR REVISION ONLY

1

REGISTERED PROFESSIONAL ENGINEER

FADI WALIEDDINE

No. 11465

Exp. 12/31/2009

ELECTRICAL

STATE OF CALIFORNIA

FOR REVISION ONLY

2

REGISTERED PROFESSIONAL ENGINEER

SYN YEE CHIN

No. 18186

Exp. 09/30/2011

ELECTRICAL

STATE OF CALIFORNIA

FOR REVISION ONLY

3/4

REQUEST FOR INFORMATION NOT ADDRESSED IN THIS CCO REMAIN IN FORCE					
4	09/02/11	TOWER SUSPENDER CABLE & ELEVATOR	RM	TW	20351
3	03/26/10	DEHUMIDIFIER SCADA INTERFACE	RR	RG	130
2	09/18/09	TOWER UTILITY PANELS	SYC	RG	FW
1	02/19/08	ELECTRICAL MODIFICATIONS	MP	EL	RR
MARK	DATE	DESCRIPTIONS	BY	CH'D	CCO#
REVISIONS					

CONTRACT CHANGE ORDER NO. _____
SHEET _____ OF _____

**DETAILS
TOWER AND SUSPENSION CABLE
TOWER POWER AND LIGHTING**
SCALE: AS NOTED